


SAB Bellahøj 2

Konsekvensanalyse af facadeudvidelse med 90 mm
2018.11.13

ARKITEMA
ARCHITECTS



Facadeeksempel,
eksisterende facadeplan
M 1:100

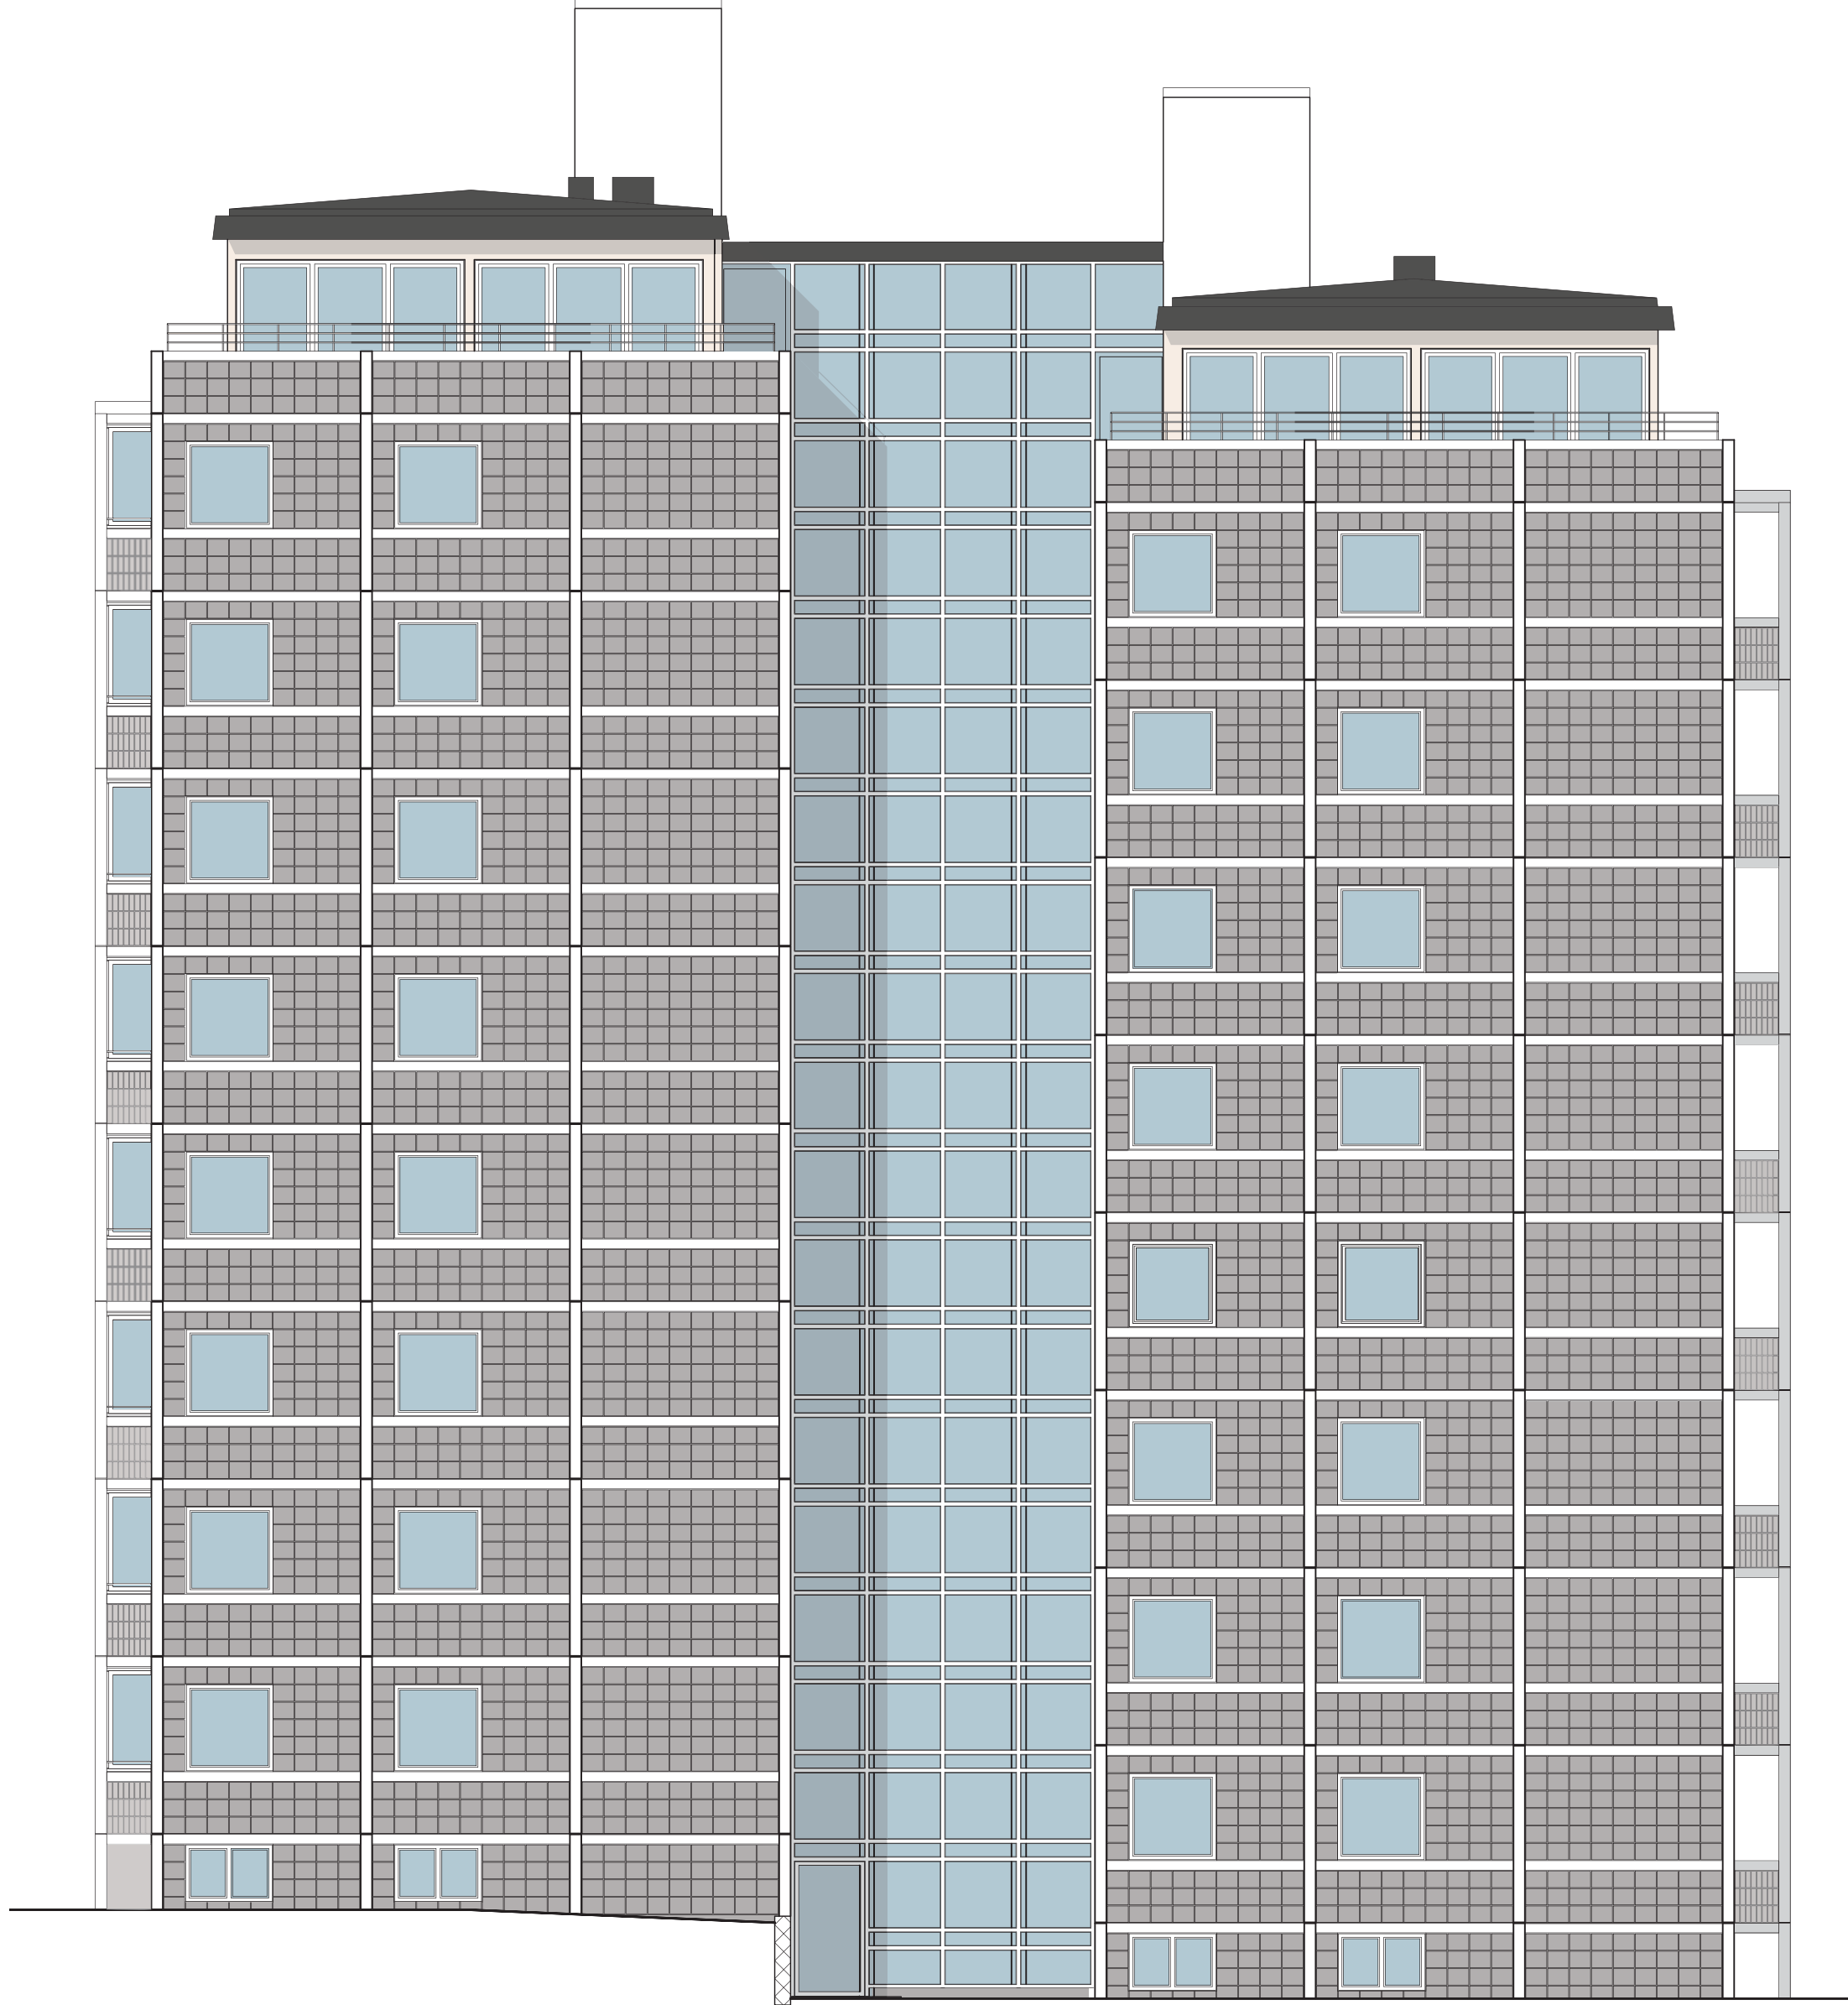


Facadeeksempel,
eksisterende facadeplan
M 1:100



Facadeeksempel,
eksisterende facadeplan
M 1:50



Facadeeksempel,
udvidet facadeplan
M 1:100

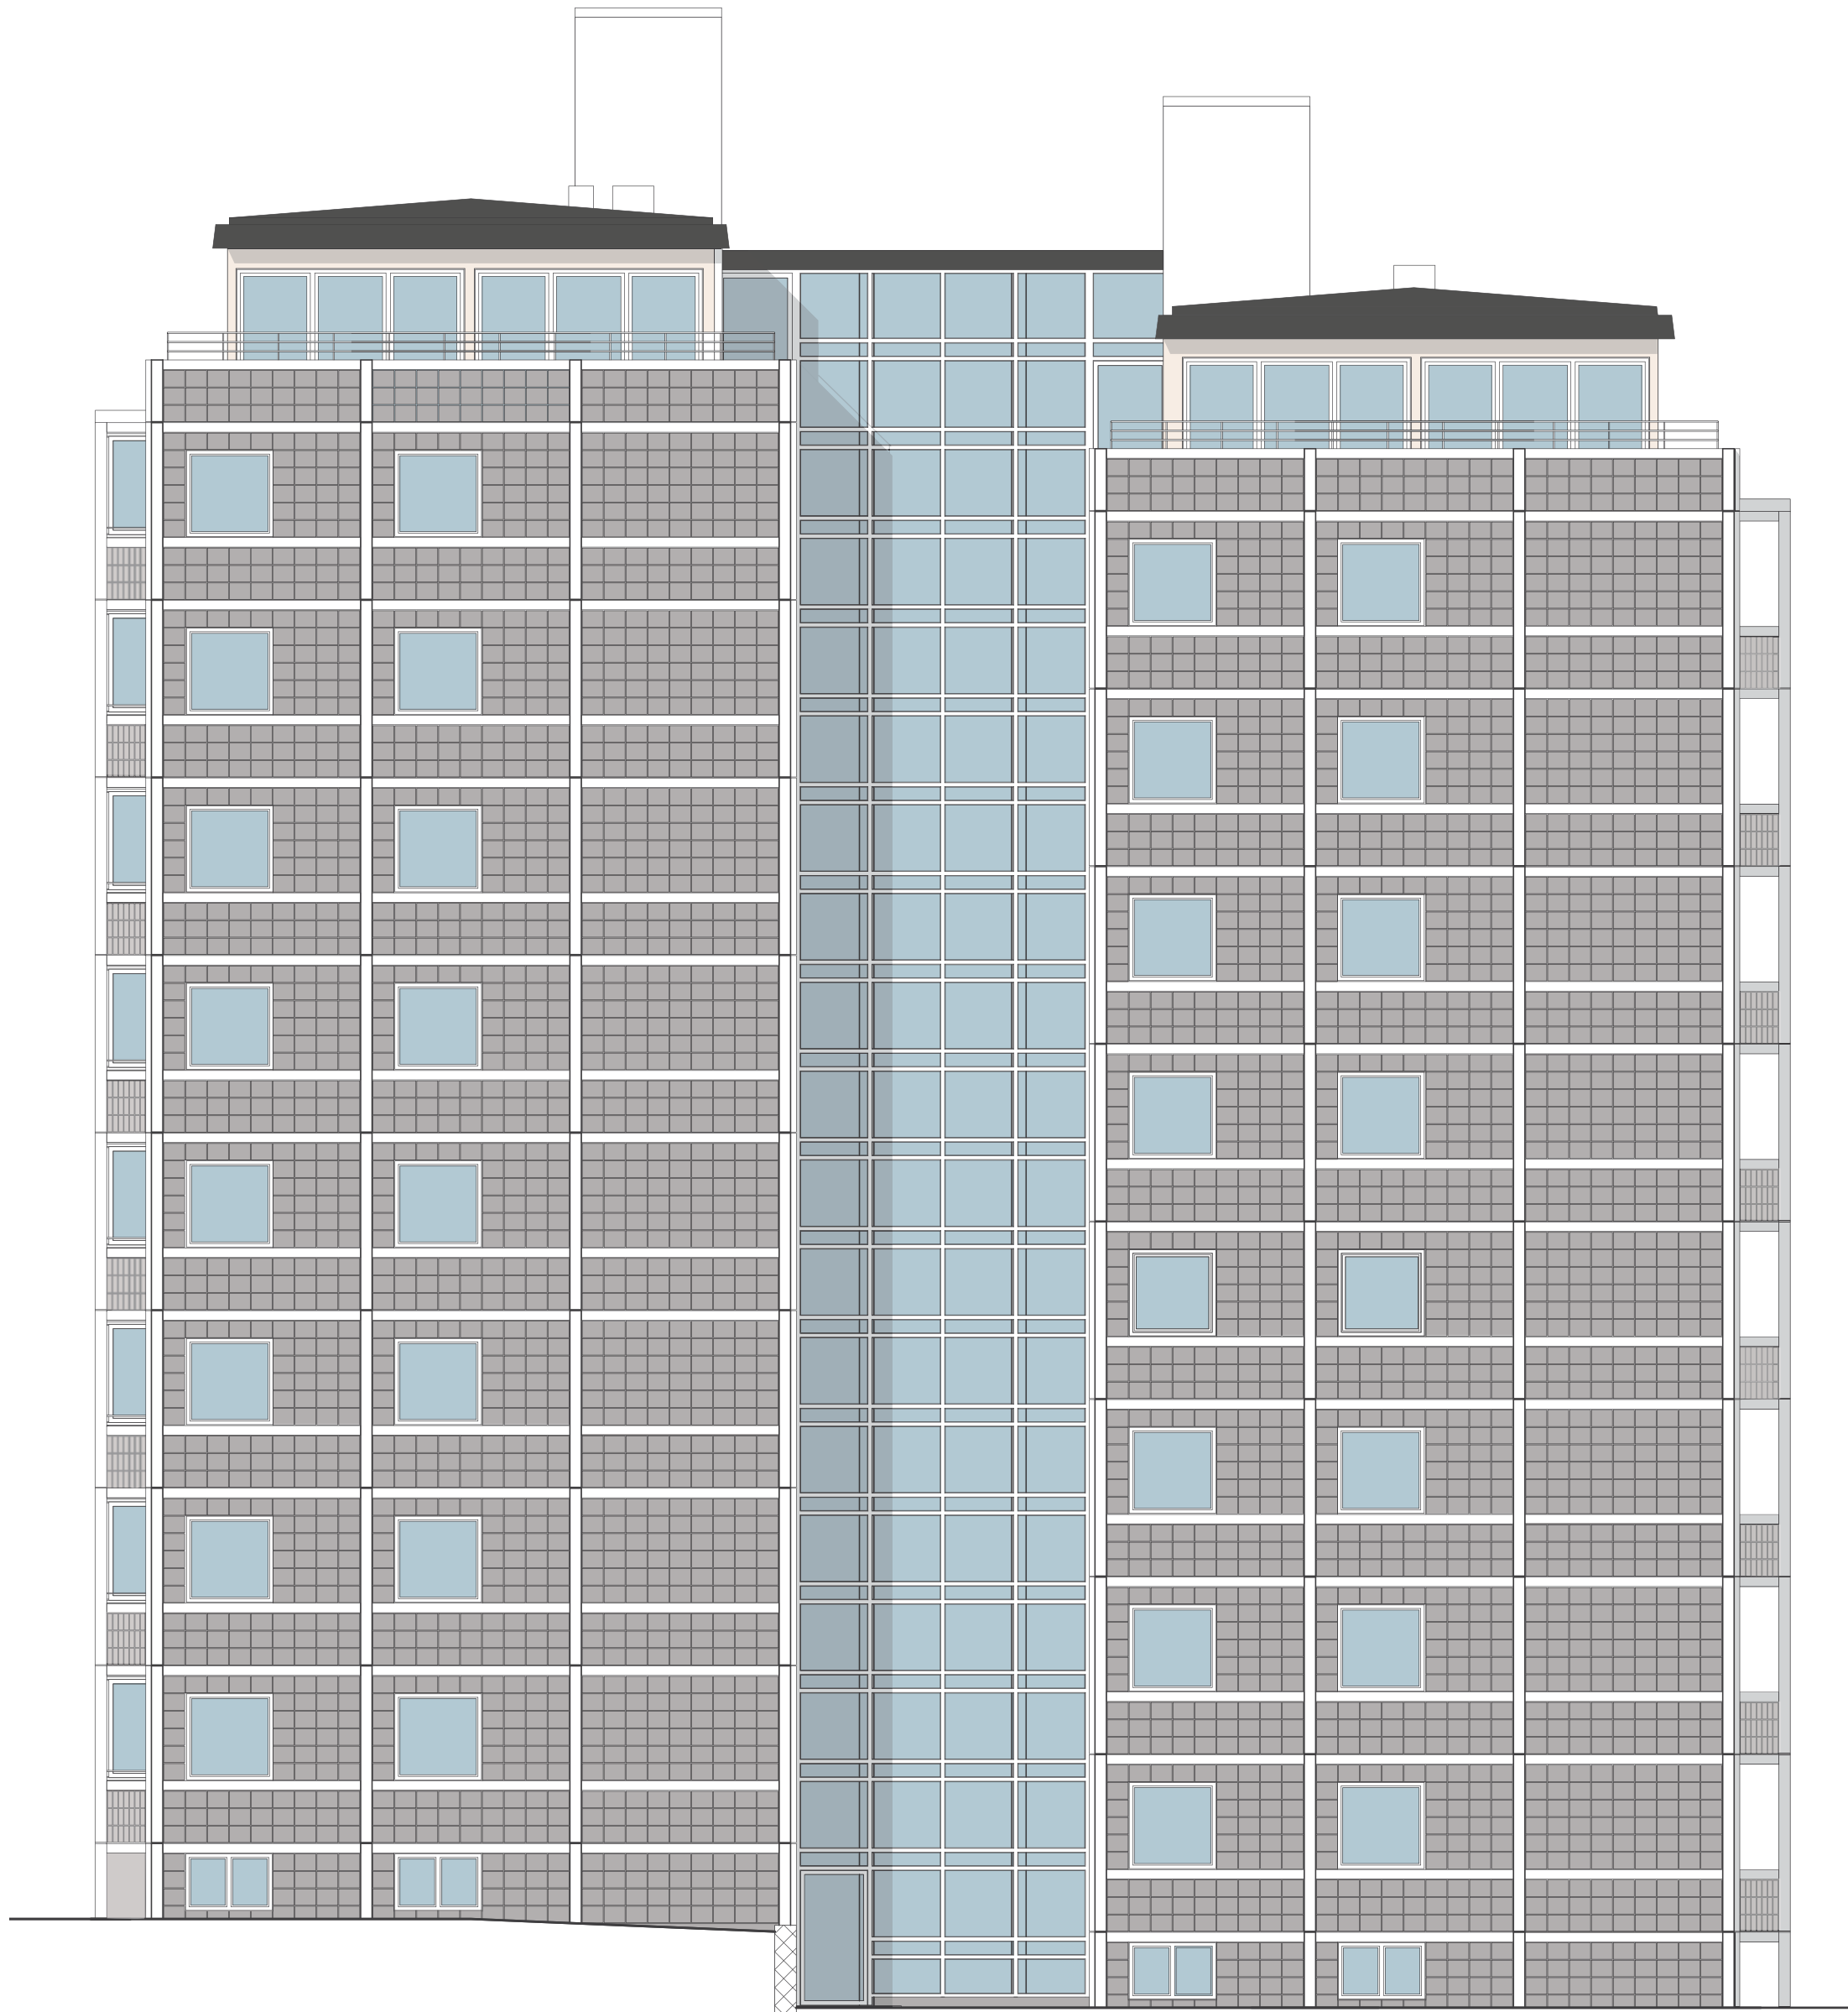


Facadeeksempel,
udvidet facadeplan
M 1:100




Facadeeksempel,
udvidet facadeplan
M 1:50




Facadeeksempel,
eksisterende facadeplan
M 1:50

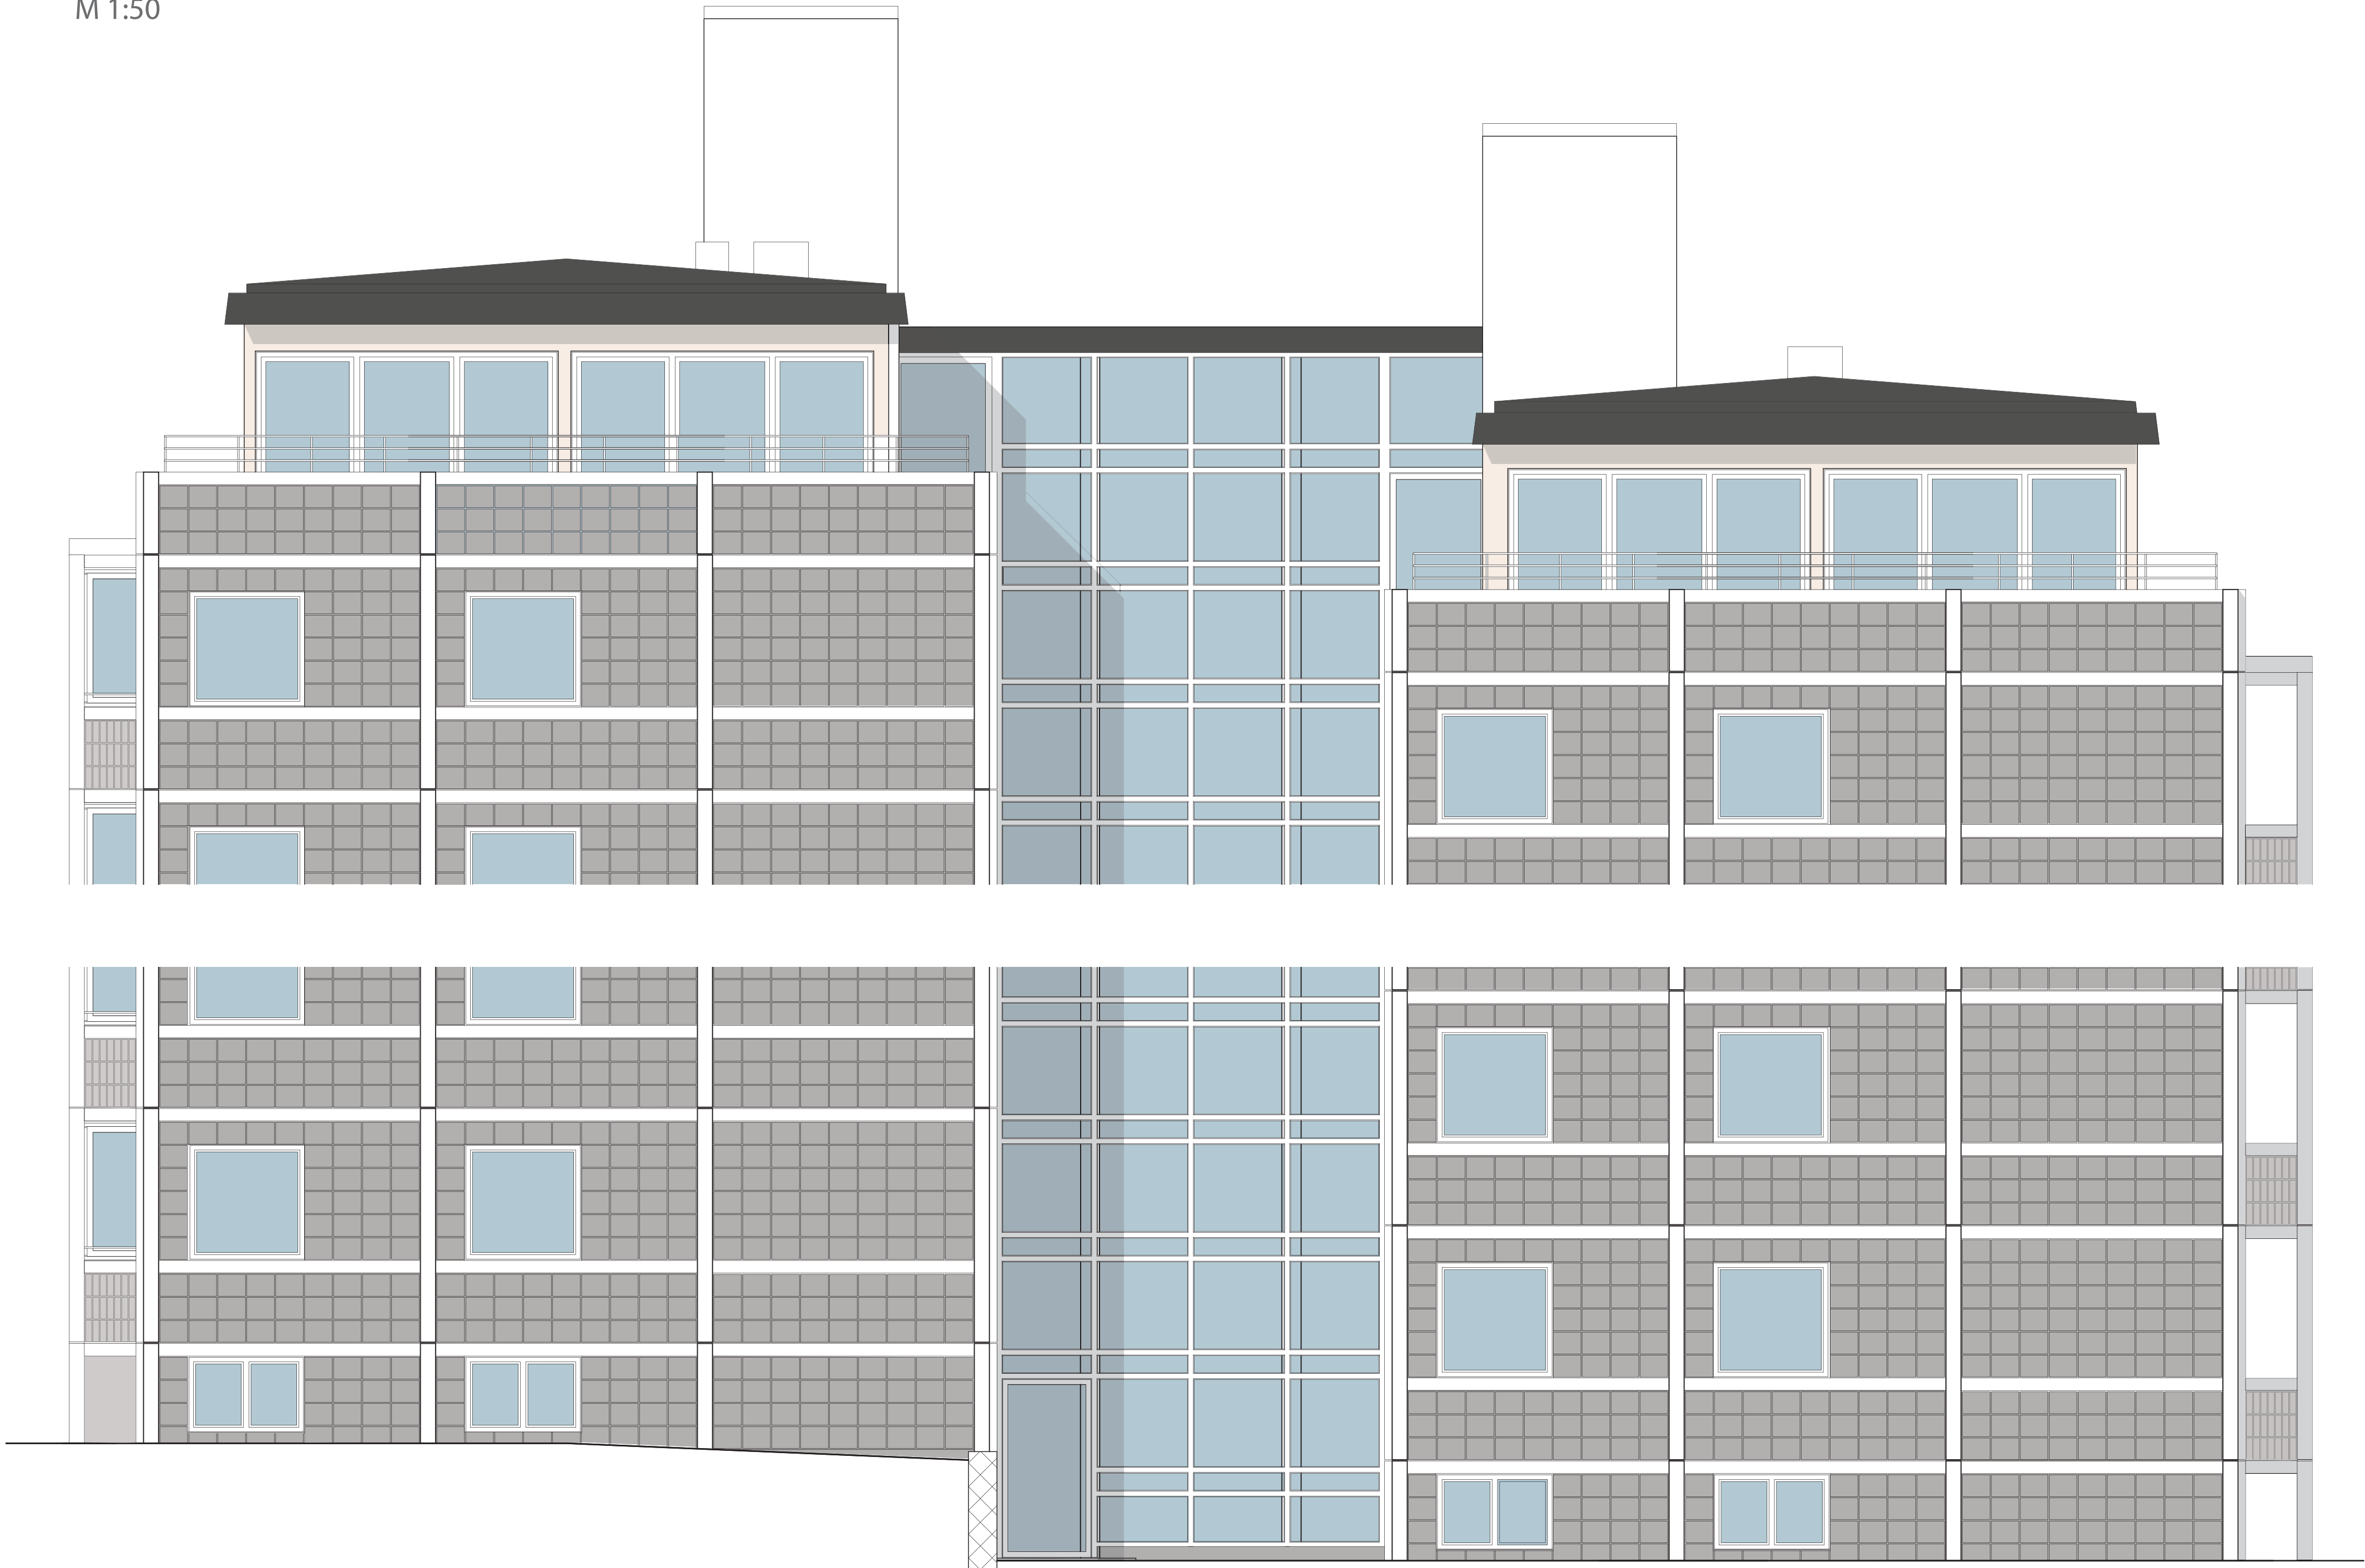


Facadeeksempel,
udvidet facadeplan
M 1:50

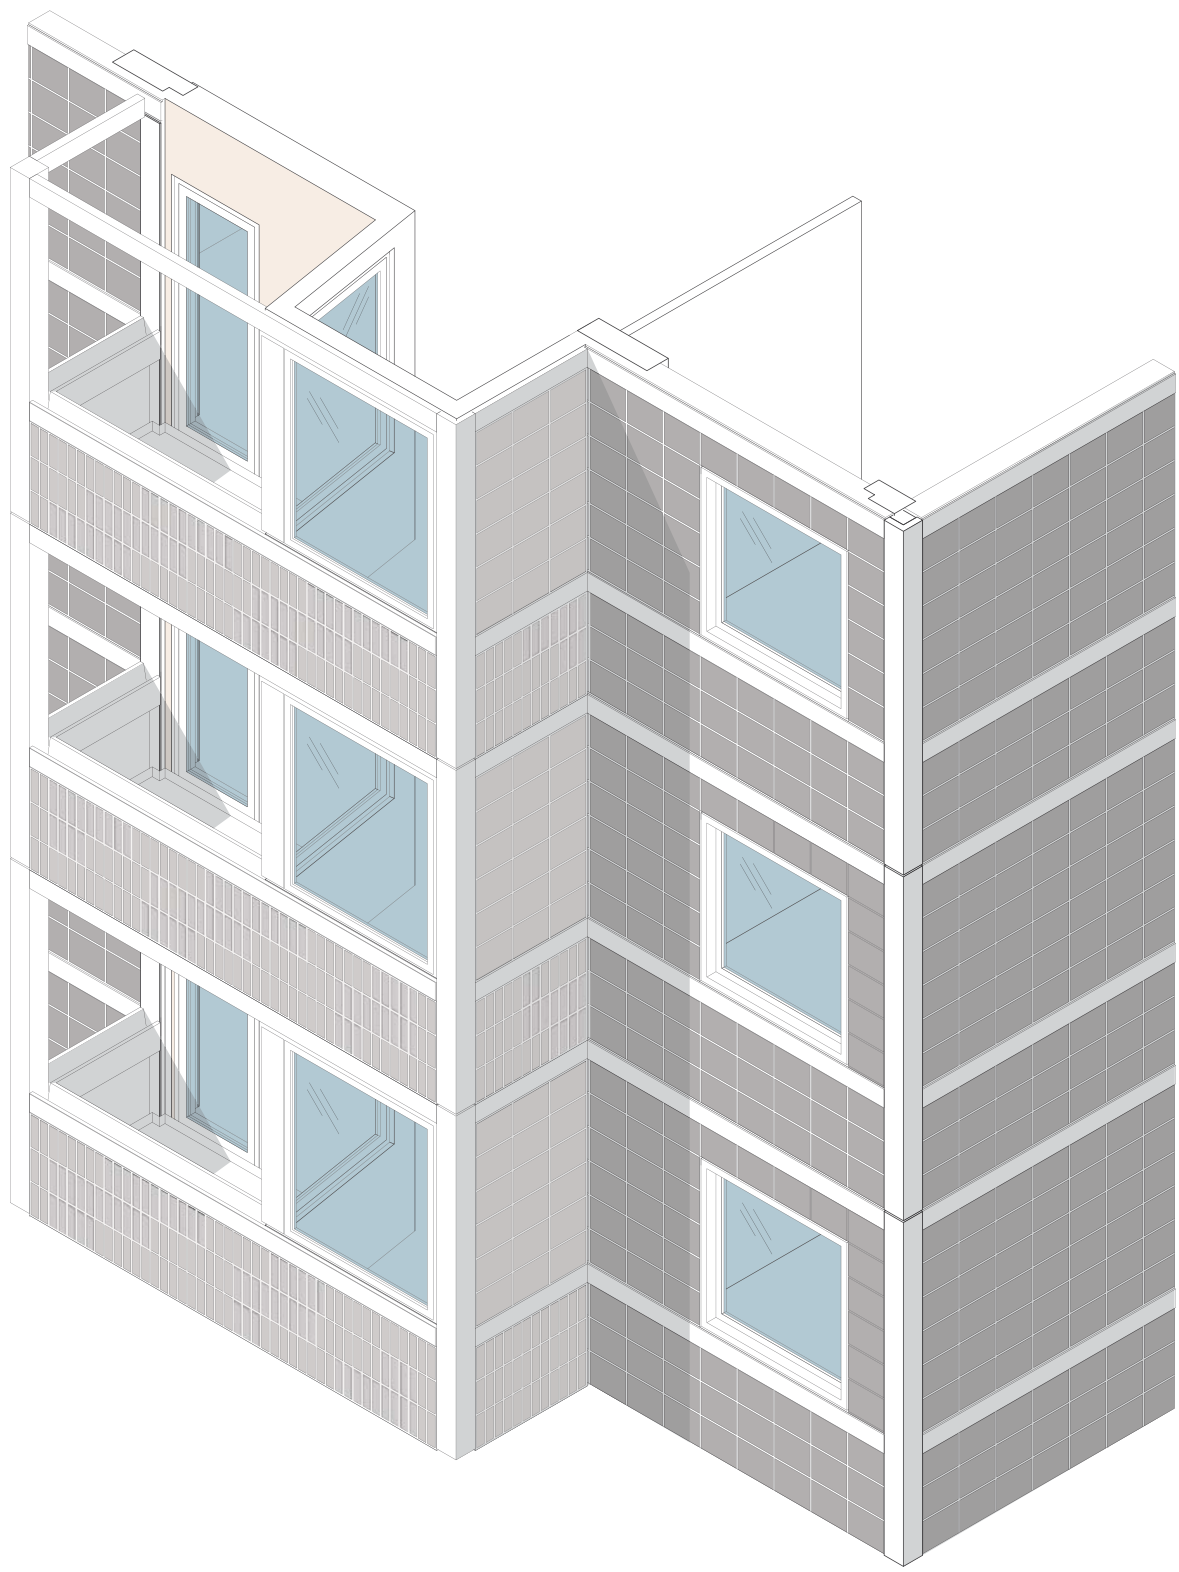


Facadevisualisering,
eksisterende facadeplan

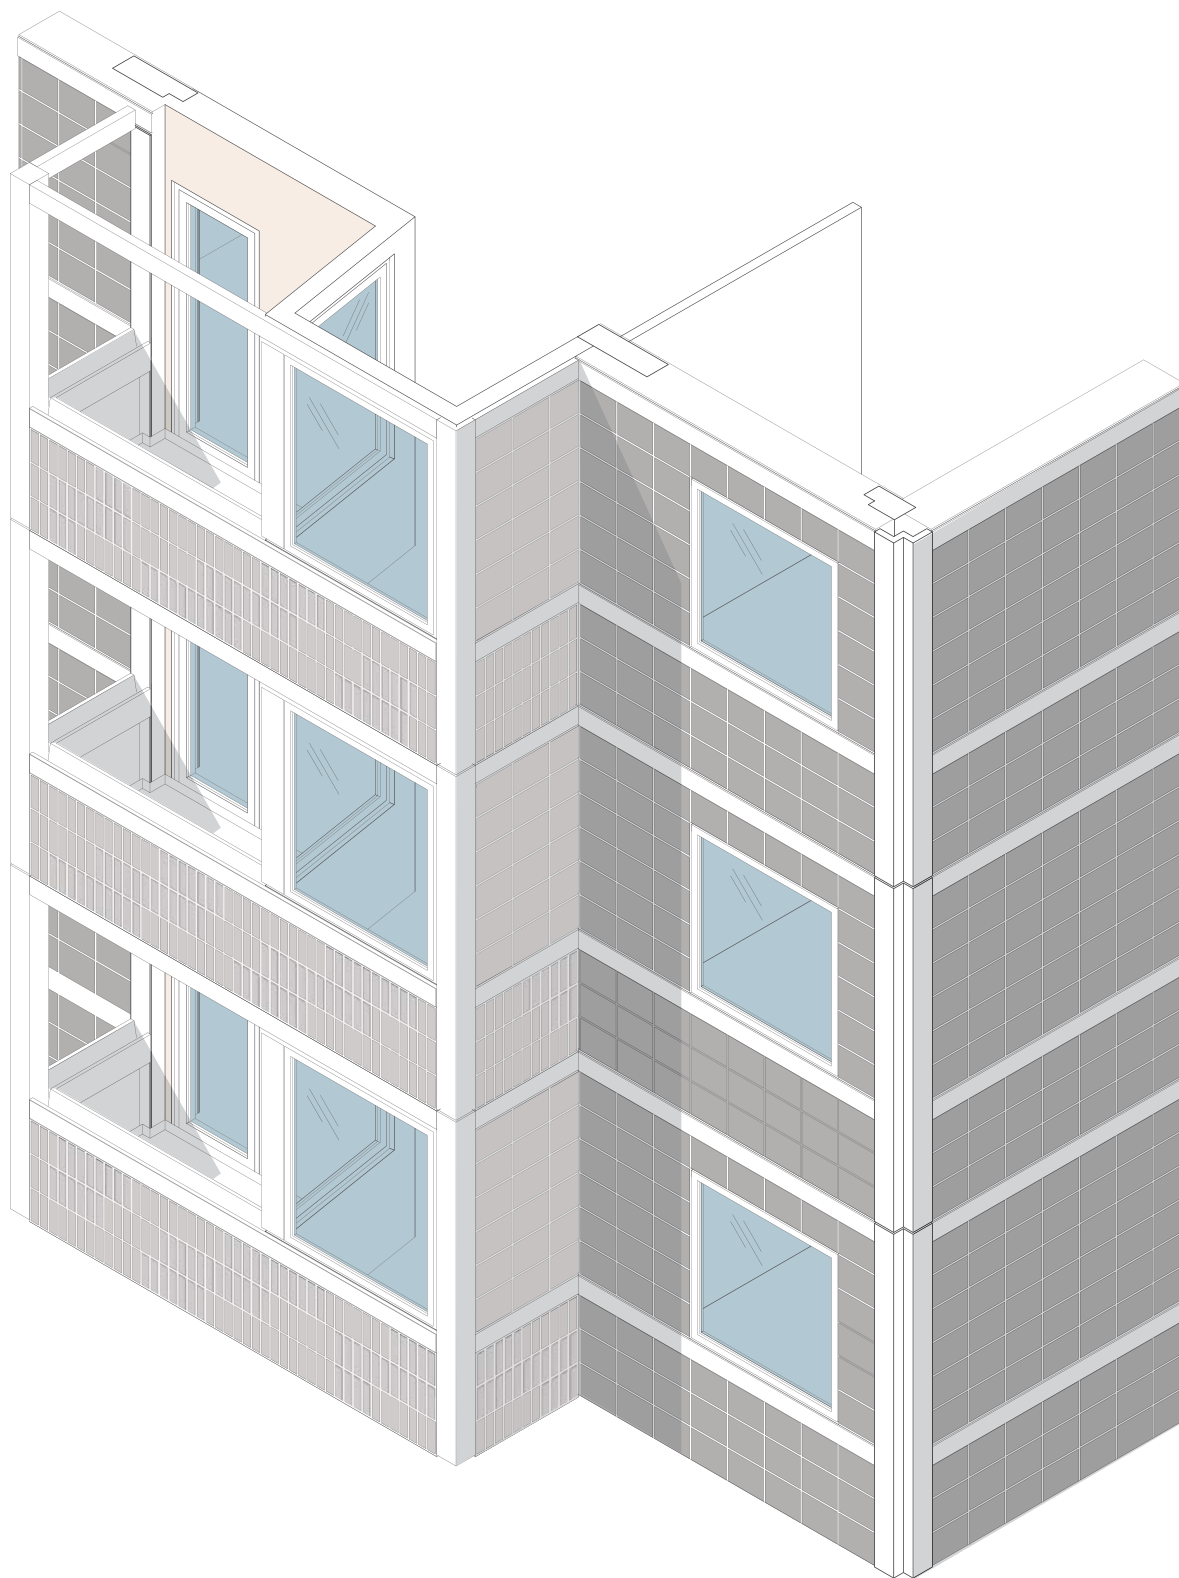

Facadevisualisering,
udvidet facadeplan

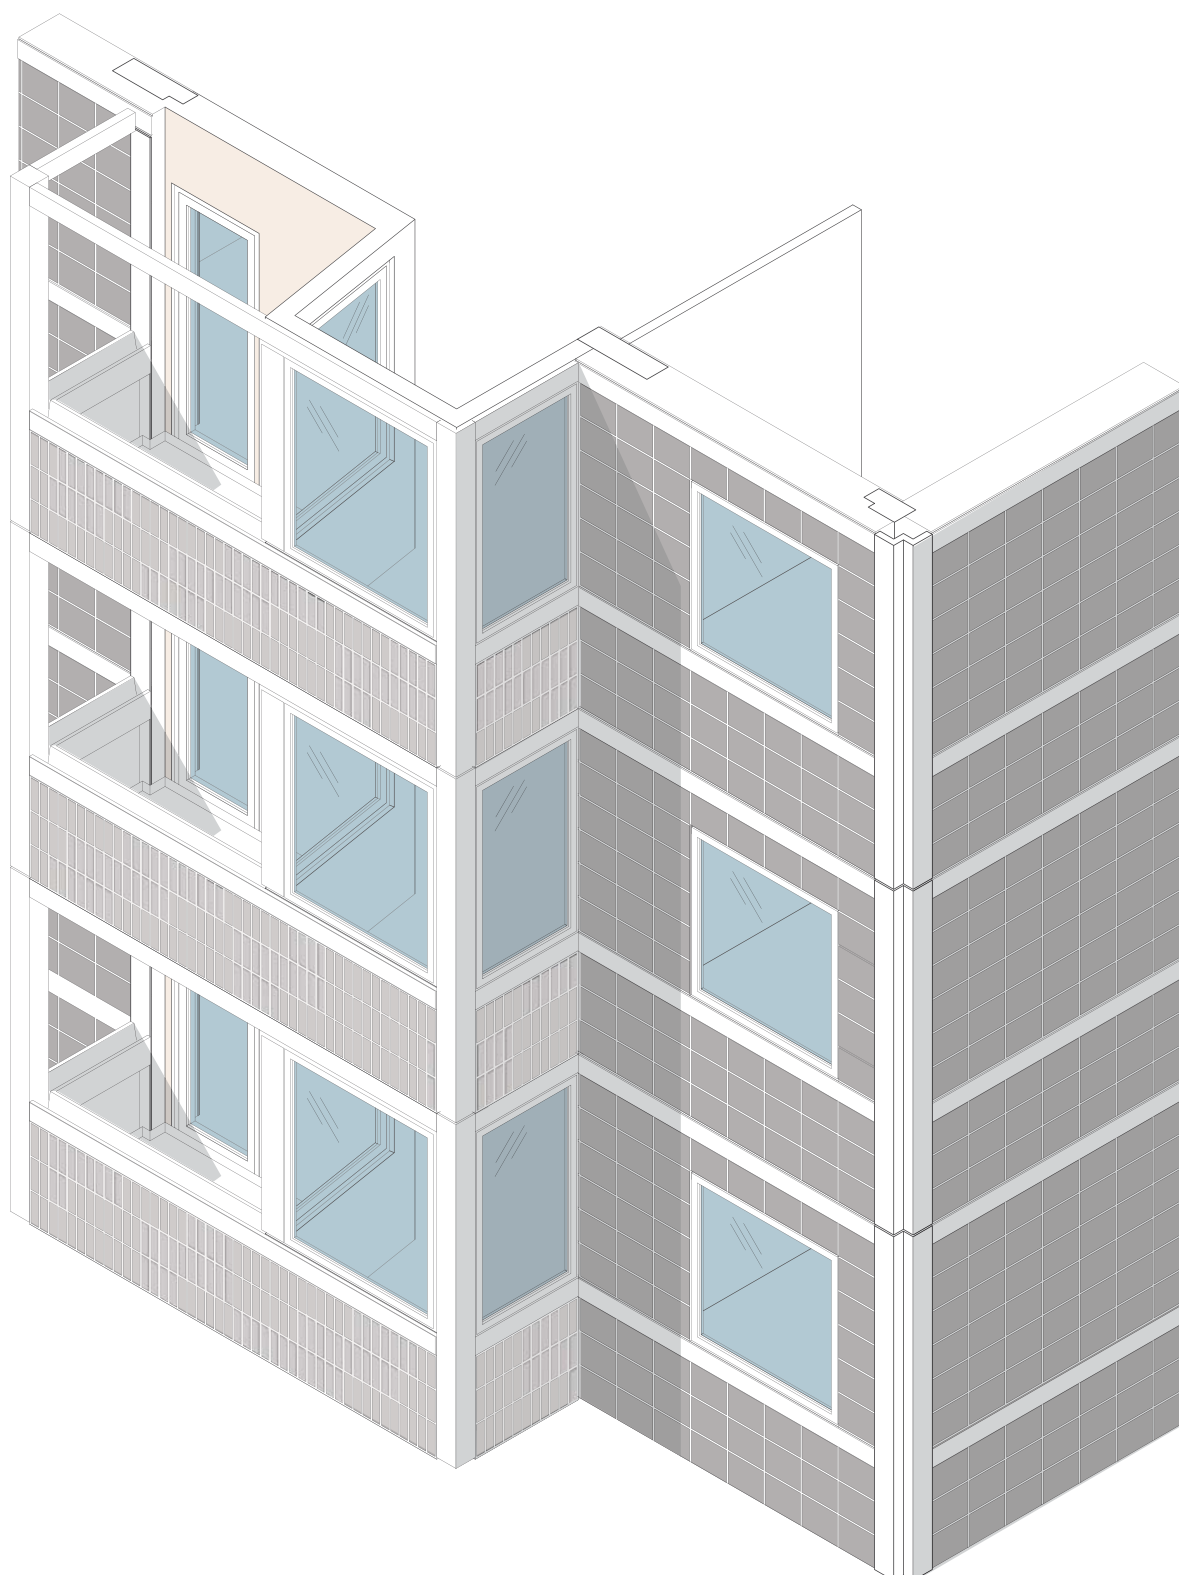


Facadevisualisering,
udvidet facadeplan, med nyt vindue i karnapside

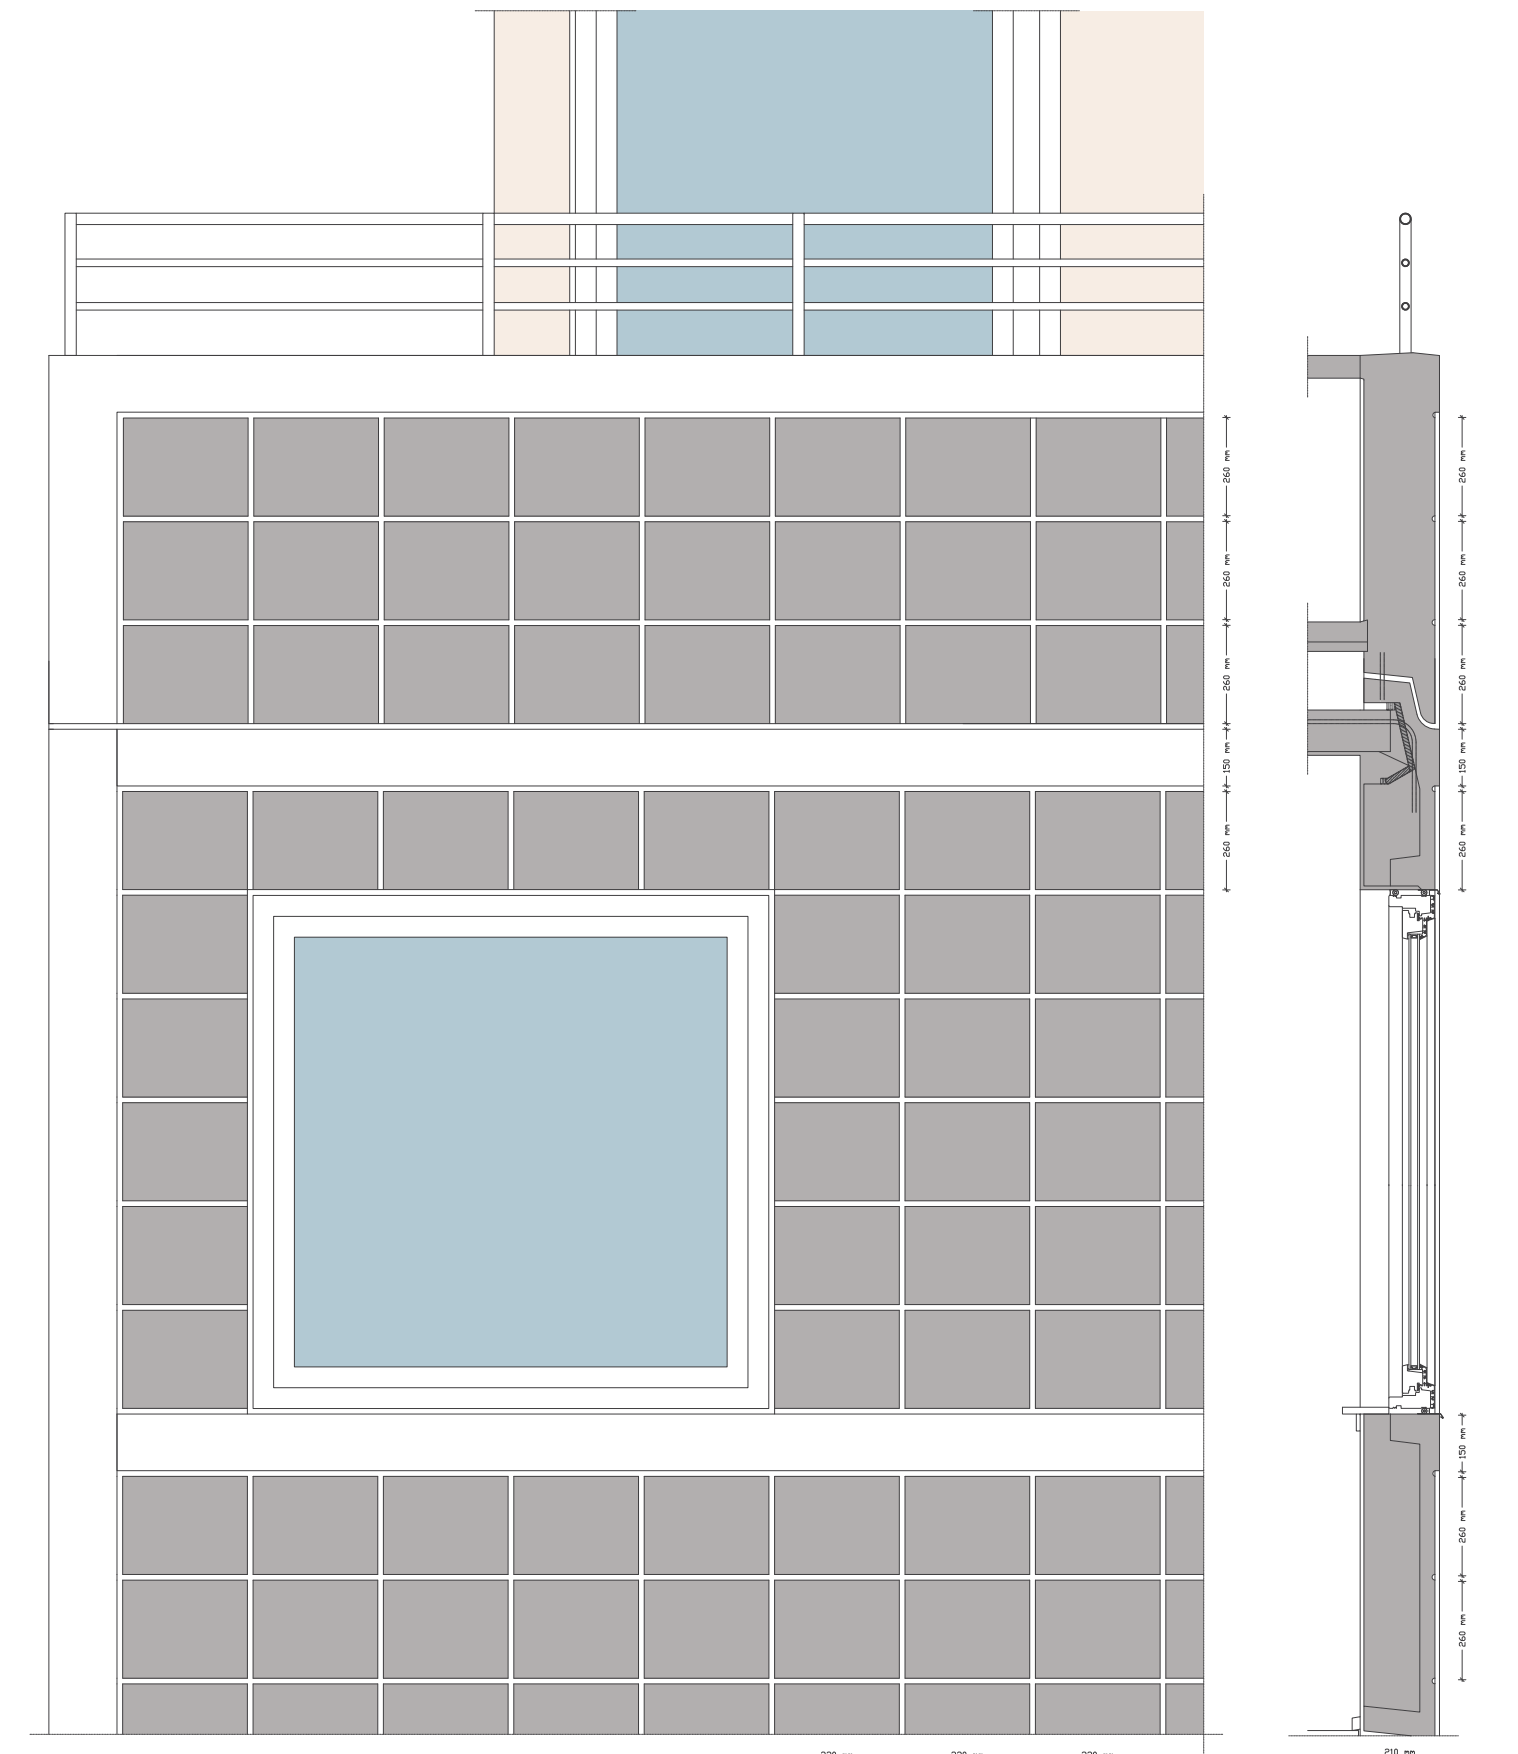

Facadeudsnit, plan, snit og opstalt,
eksisterende facadeplan
M1:10

Plandetalje af altankarnap,
eksisterende facadeplan
M1:10

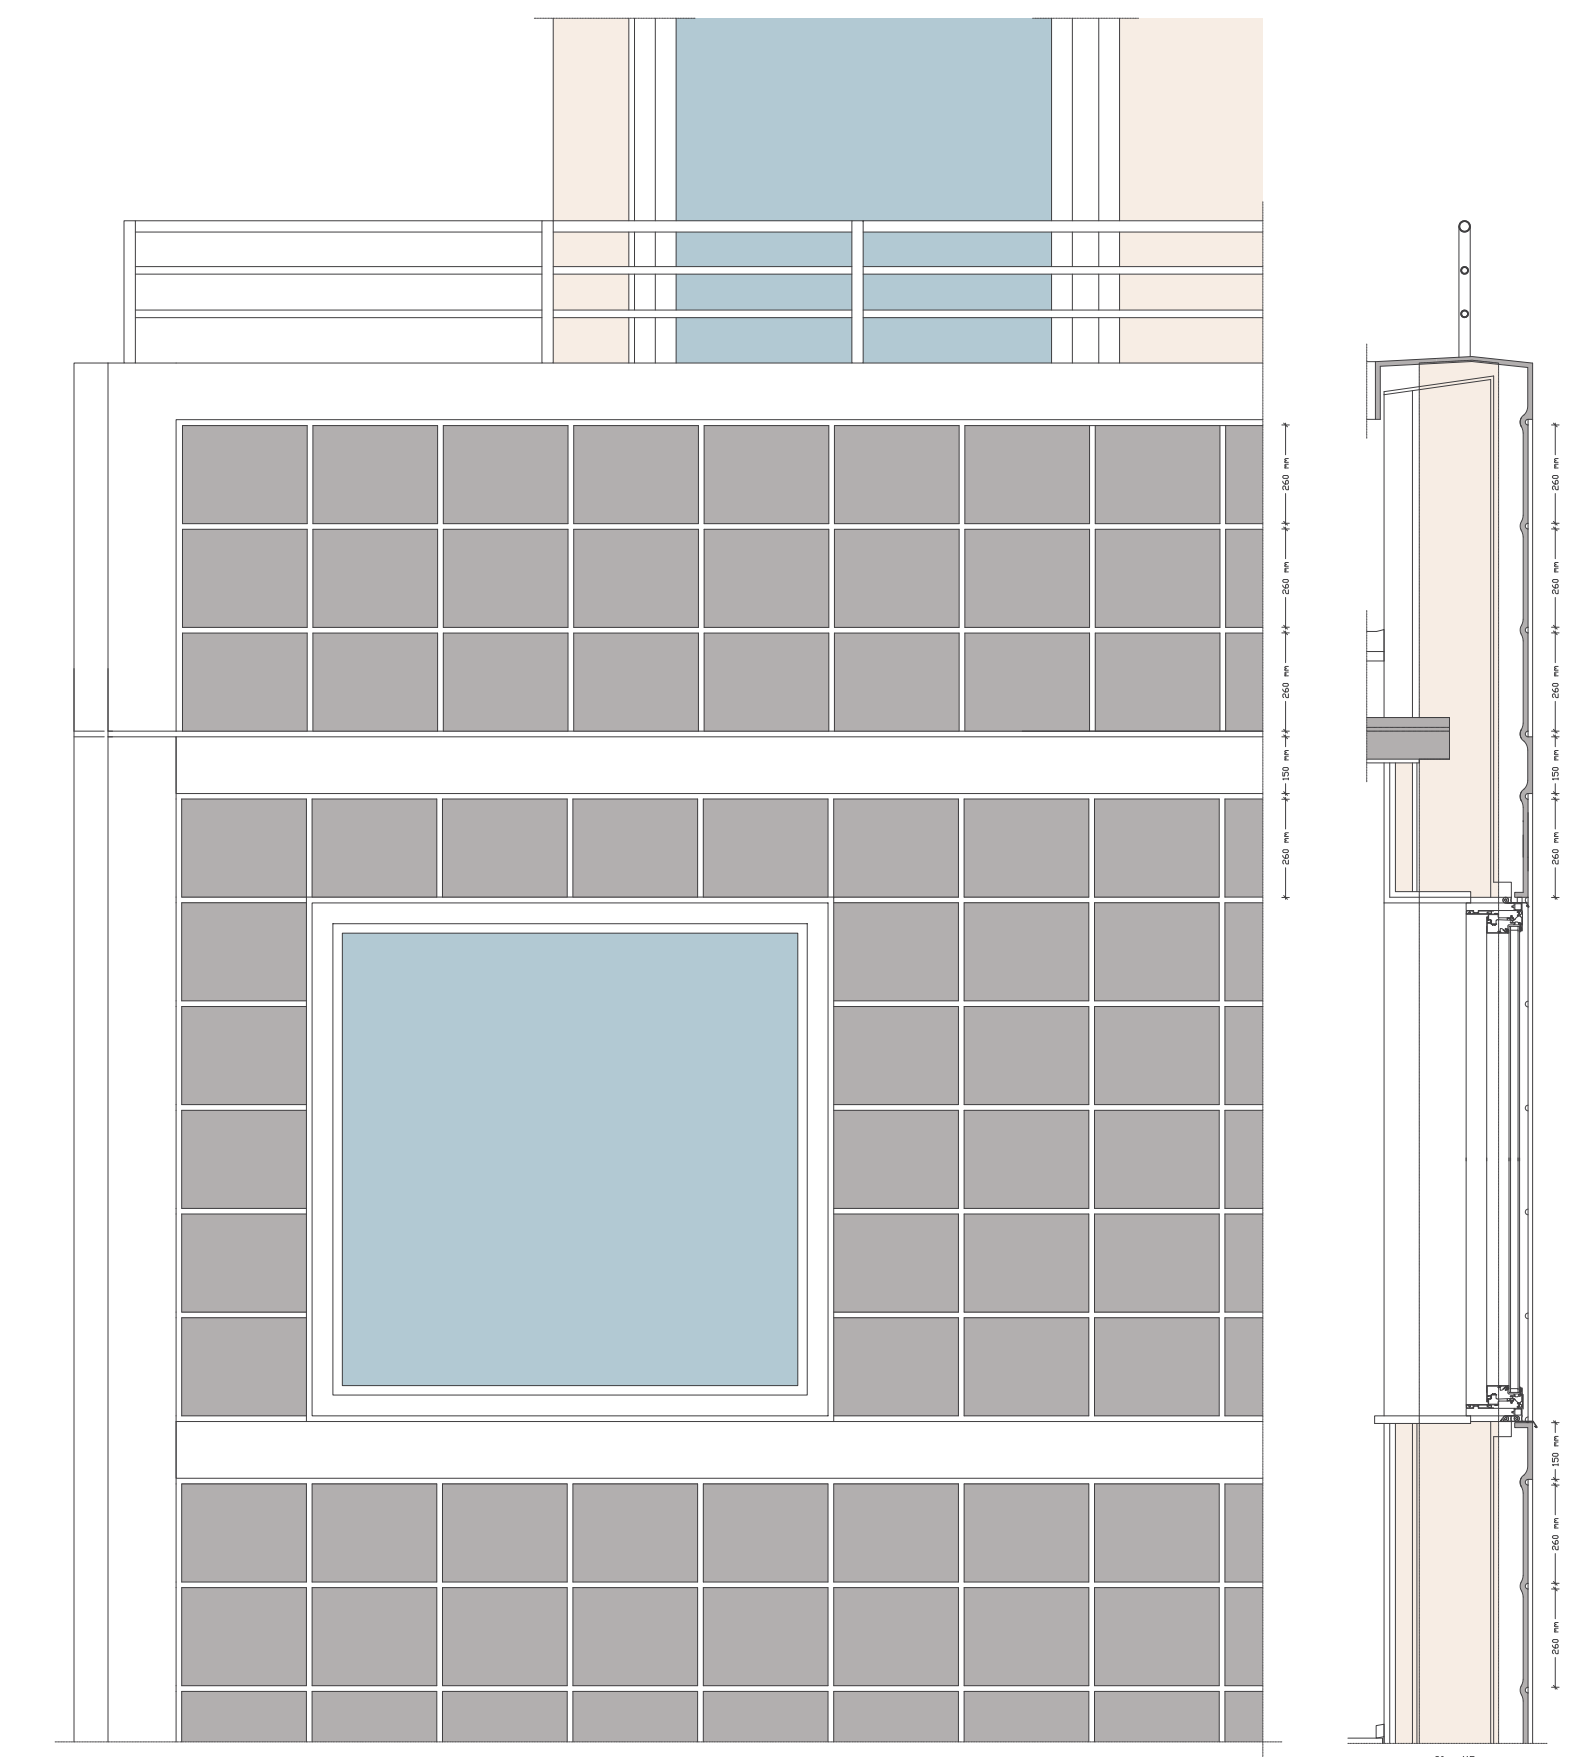

Facadeudsnit, plan, snit og opstalt,
udvidet facadeplan
M1:10

Plandetalje af altankarnap,
udvidet facadeplan
M1:10